


RELEVU SPATIU COMERCIAL
Scara 1:100

Nr. cadastral	Suprafata (mp)	Adresa imobilului	
		Piata Amzei nr. 13	
Cartea funciara colectiva nr.		UAT	Sector 1
Cod unitate individuala (U)		CF individuala	

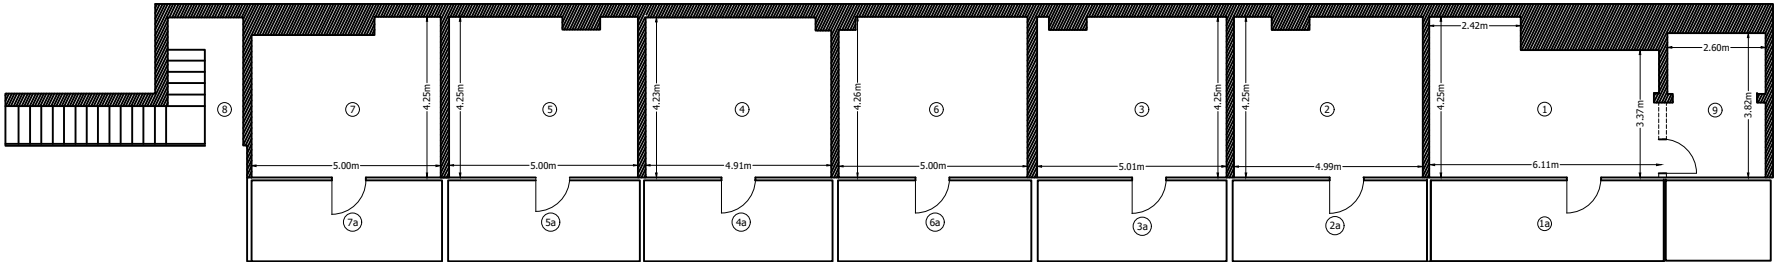

Nr. incapere	Denumire incapere	Suprafata Utila [mp]
1	Spatiu Comercial 1	22.9
2	Spatiu Comercial 2	20.9
3	Spatiu Comercial 3	20.9
4	Spatiu Comercial 4	20.7
5	Spatiu Comercial 5	20.8
6	Spatiu Comercial 6	21.1
7	Spatiu Comercial 7	19.7
8	Spatiu acces grupuri sanitare	4.0
9	Spatiu tehnic	9.9
1a	Domeniul public aferent 1	13.1
2a	Domeniul public aferent 2	11.2
3a	Domeniul public aferent 3	10.9
4a	Domeniul public aferent 4	10.7
5a	Domeniul public aferent 5	10.9
6a	Domeniul public aferent 6	10.9
7a	Domeniul public aferent 7	10.8
Suprafata utila=466,9 mp		
Suprafata totala=466,9 mp		
Executant, Ing.Iagar Bianca Elena		Martie 2026